

LEGEND



Roadway



Turf



Road edge modification



Trees




Bathers Way path



Mass planting



Artistic impression - V1

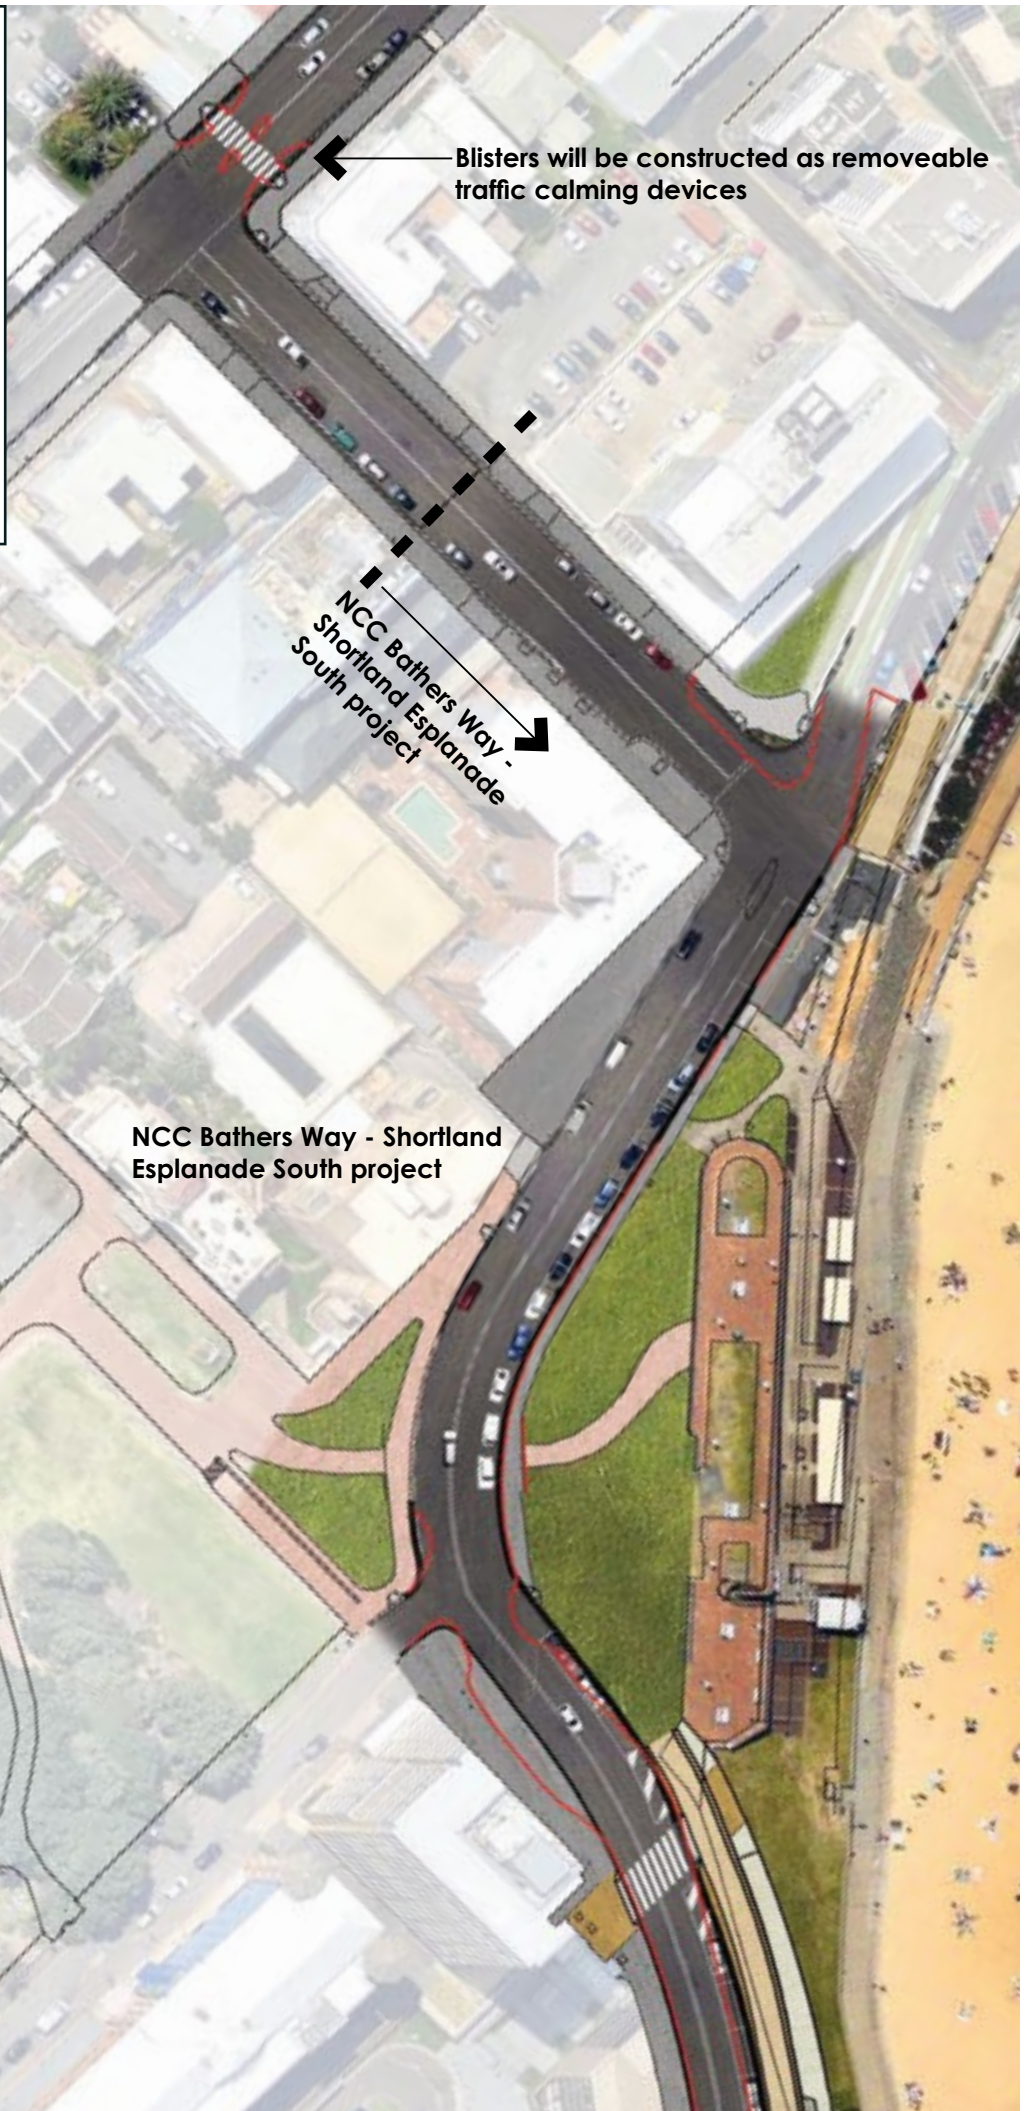

Blister will be constructed as removable traffic calming devices

NCC Bathers Way - Shortland Esplanade South project

NCC Bathers Way - Shortland Esplanade South project