

Members of the community are invited make comment on the following outdoor trading application.

Outdoor Trading Application No	OD2022/1830
Business Name	Neighbours on Market Street - Temporary Alfresco Dining
Location	Lot 2 DP 790643
Property Address	2 Market Street Newcastle NSW 2300
Approval Authority	City of Newcastle
Notice/Submission period	7 days - ceasing on 31 October 2022.

### Exhibition

An outdoor trading application for the above named business is proposed as outlined below.

Operating hours	7am to 4pm
Location	Footpath on Market Street
Number of patrons permitted within outdoor trading area	35

### Submissions

Any person, during the specified submission period, may make submissions to the City of Newcastle concerning the outdoor trading application. The submissions must specify:

- the grounds of objection (if any);
- quote OD2022/1830 in the title of the submission;
- include the submitter's name, address and daytime contact number; and
- where possible, an email address.

Submissions must be made in writing and submitted via e-mail or post. Where possible, City of Newcastle prefers to communicate with submitters via email to support sustainable environmental practices and improved timeliness of any correspondence.

E-mail: [DASubmissions@ncc.nsw.gov.au](mailto:DASubmissions@ncc.nsw.gov.au)

Post: City of Newcastle  
PO Box 489 Newcastle 2300


### Submission closing date

Submissions must be received by 5.00 pm on 31 October 2022.

Notice published on City of Newcastle website on 24 October 2022

M A R K E T S T R E E T

S C O T T S T R E E T

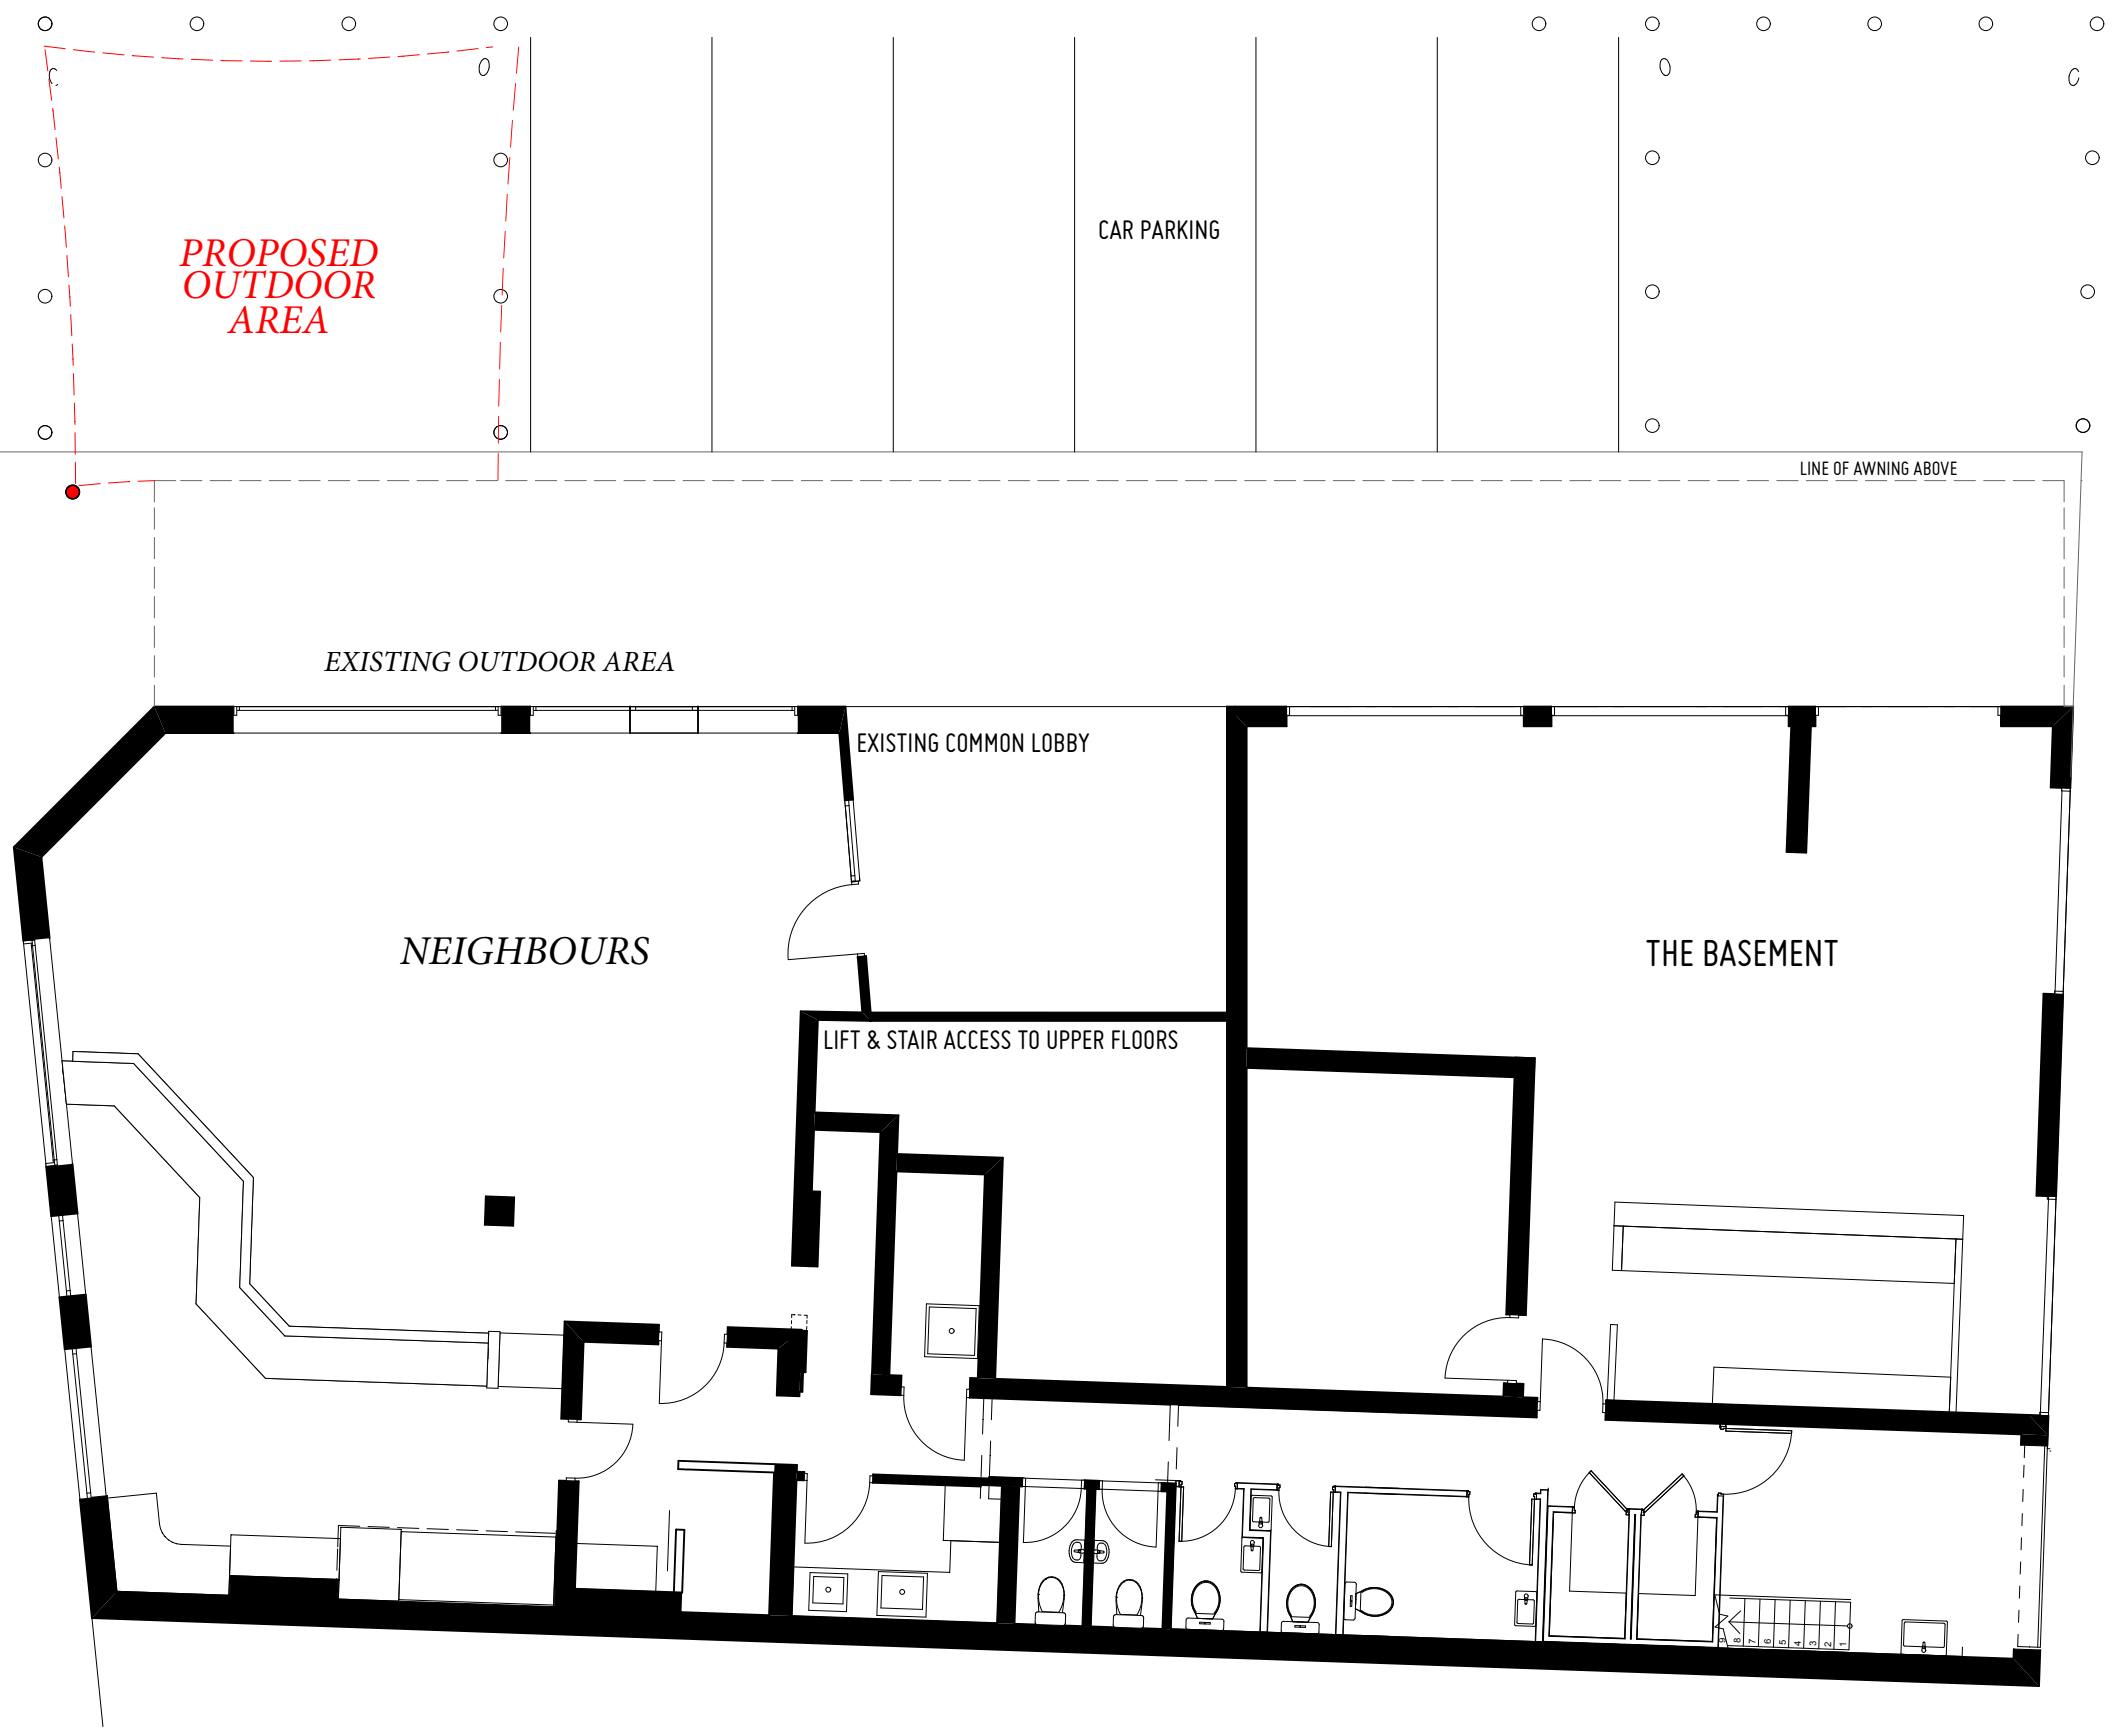

PROJECT		
PROPOSED OUTDOOR SAIL STRUCTURES		
ADDRESS		
2 MARKET STREET NEWCASTLE		
DRAWN	CLIENT	DRAWING NO.
MJ	MIZRAHI	
DATE	DWG NO.	ISSUE
22.12.16		A



PLAN  
SCALE 1:100 @ A3

building design + planning

po box 1116  
newcastle  
nsw 2300

0488 118 554  
www.murrayjames.com.au

murray james