



ATTACHMENTS DISTRIBUTED UNDER SEPARATE COVER

**PV 17/05/22 – 142 DARBY STREET COOKS HILL – DA2021/00962 -
HOTEL - EXTENSION OF TRADING HOURS**

PAGE 3 ITEM-1 Attachment A: Submitted Plan

DISTRIBUTED UNDER SEPARATE COVER



12 Midnight until 2am Staged Shutdown Plan

Capacity

Before midnight - 990 persons


Midnight to 1am - 300 persons

1am to 2am - 120 persons

From 12 midnight till 1am the entire ground floor is accessible with the exception of the Beer Garden.

From 1am the Public Bar will close leaving the Lounge Bar area shown as the only area where patrons will be until close at 2am.

For more detail see S 2.5 of the POM this appendix is attached to.

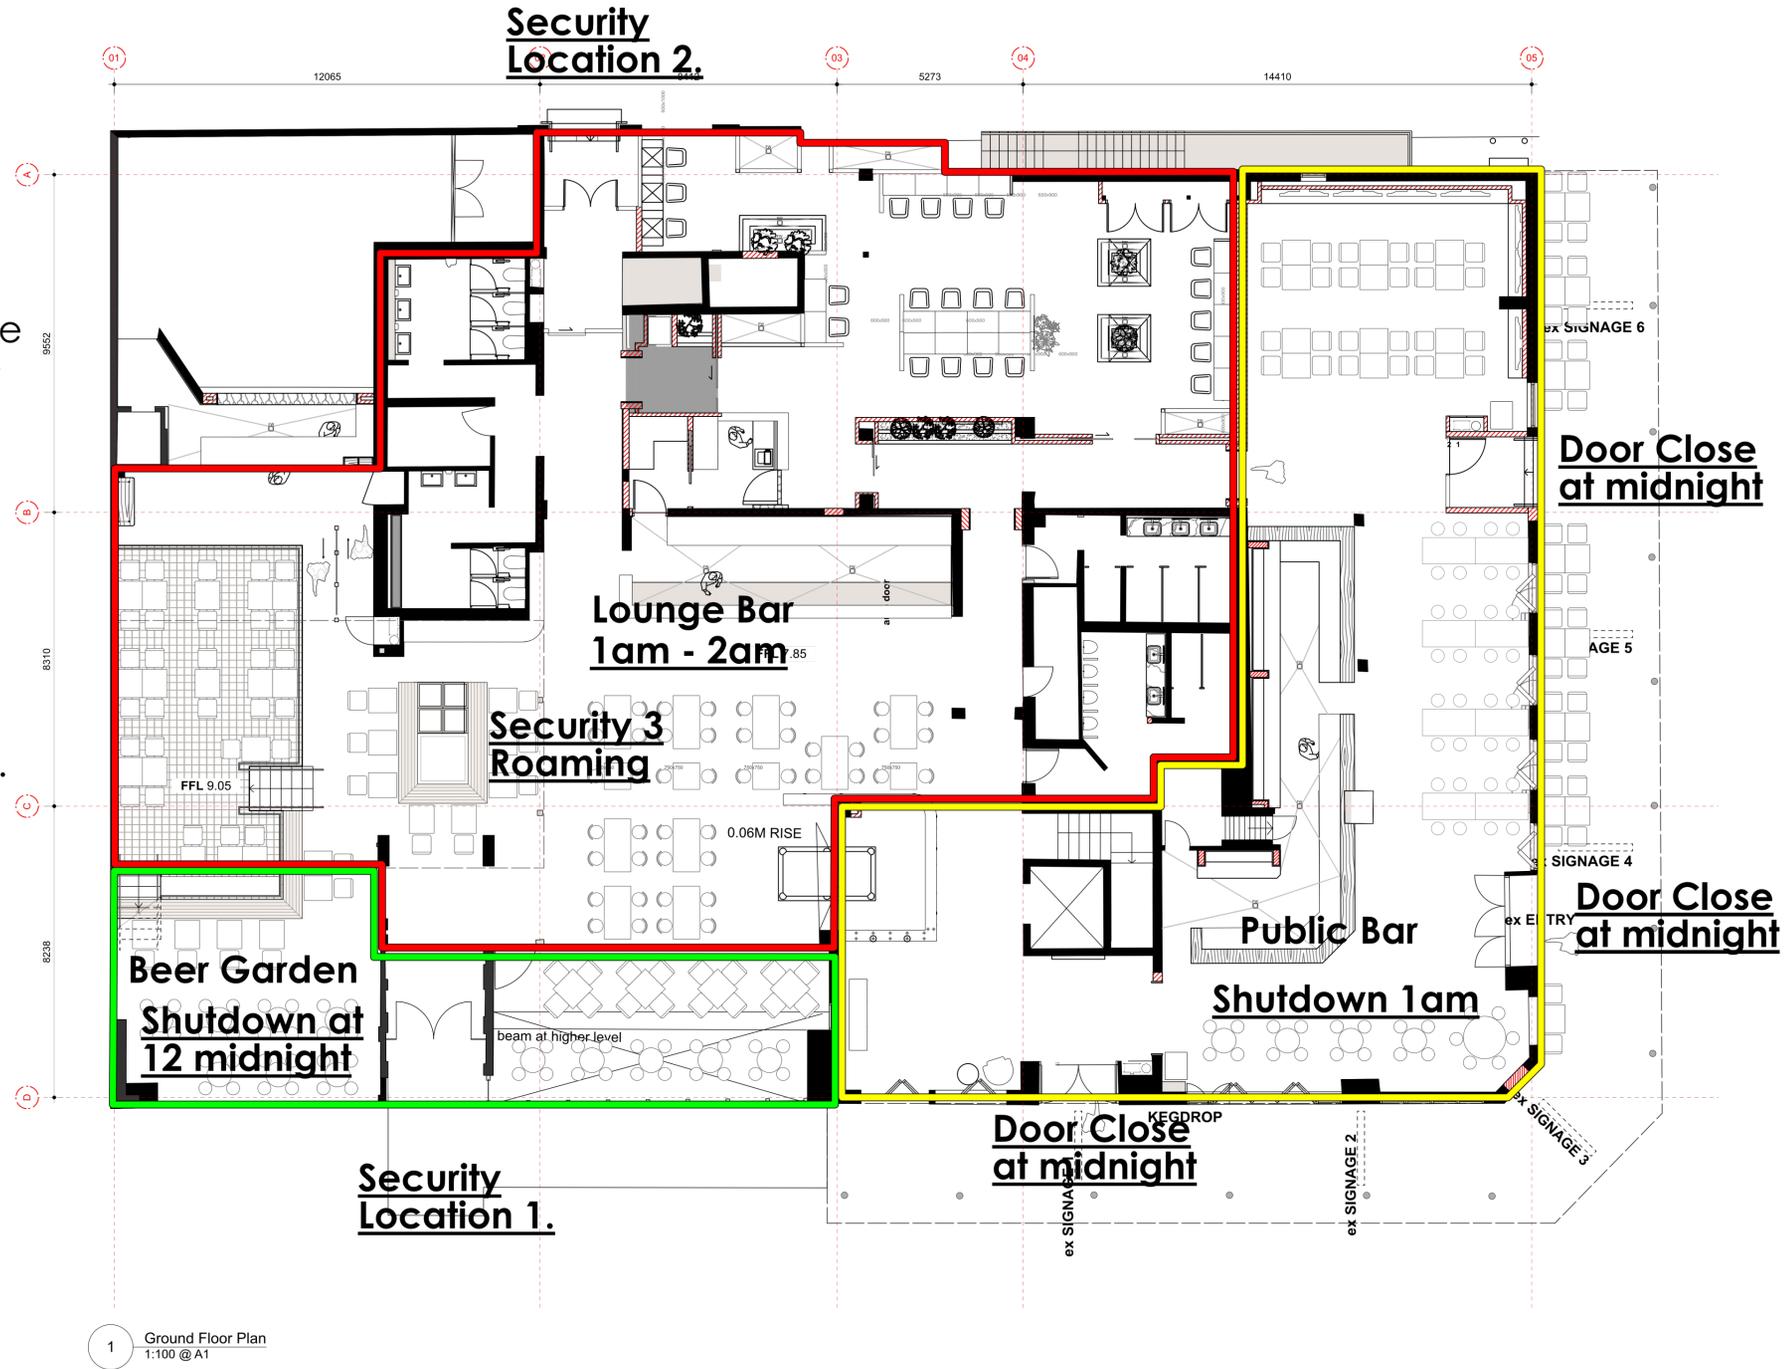

PRELIMINARY

LUCHETTI KRELLE
56 Cooper Street
Surry Hills NSW 2010
+61 2 9699 3425
www.luchettikrelle.com
ABN 56 132 869 120

DO NOT SCALE DRAWINGS. USED FIGURED DIMENSIONS ONLY.
VERIFY ALL DIMENSIONS ON SITE.
ALL WORKS TO BE IN ACCORDANCE WITH THE BUILDING CODE OF AUSTRALIA (BCA), AUSTRALIAN STANDARDS (AS), AND RELEVANT AUTHORITIES' REQUIREMENTS.
ANY DISCREPANCIES, DIMENSIONAL INCONSISTENCIES OR THE NEED FOR CLARIFICATION MUST BE REPORTED TO LUCHETTI KRELLE & CONSULTANTS IMMEDIATELY.
THIS DRAWING IS TO BE READ WITH ALL LUCHETTI KRELLE & PROJECT DOCUMENTATION, INCLUDING SPECIFICATIONS, SCHEDULES, DRAWINGS & REPORTS.
ALL AREAS YIELDS & CALCULATIONS ARE PRELIMINARY & INDICATIVE ONLY & SUBJECT TO DETAILED & FURTHER SURVEY, DESIGN & CLIENT AND CONSULTANT INPUT & ADVICE.

Rev	Description	Date
A	Issue for PCA Review	2/10/20



Delany Hotel
20021
134 Darby St
Cooks Hill
Newcastle NSW 2300
Tilley & Wills

Overall Plan - Ground Floor
Date: 30.09.2020
Scale: 1:100 @ A1
Drawn: SK

DRAWING NO.
D.100
REVISION
A

Scale 1:100@A1 metres