


PLAN
SCALE 1:20

NOTES

1. INSTALL STAKES CLEAR OF ROOTBALL. DO NOT PIERCE THE ROOTBALL.
2. TREE IS TO BE SELF SUPPORTING. DO NOT TIE TO STAKES.

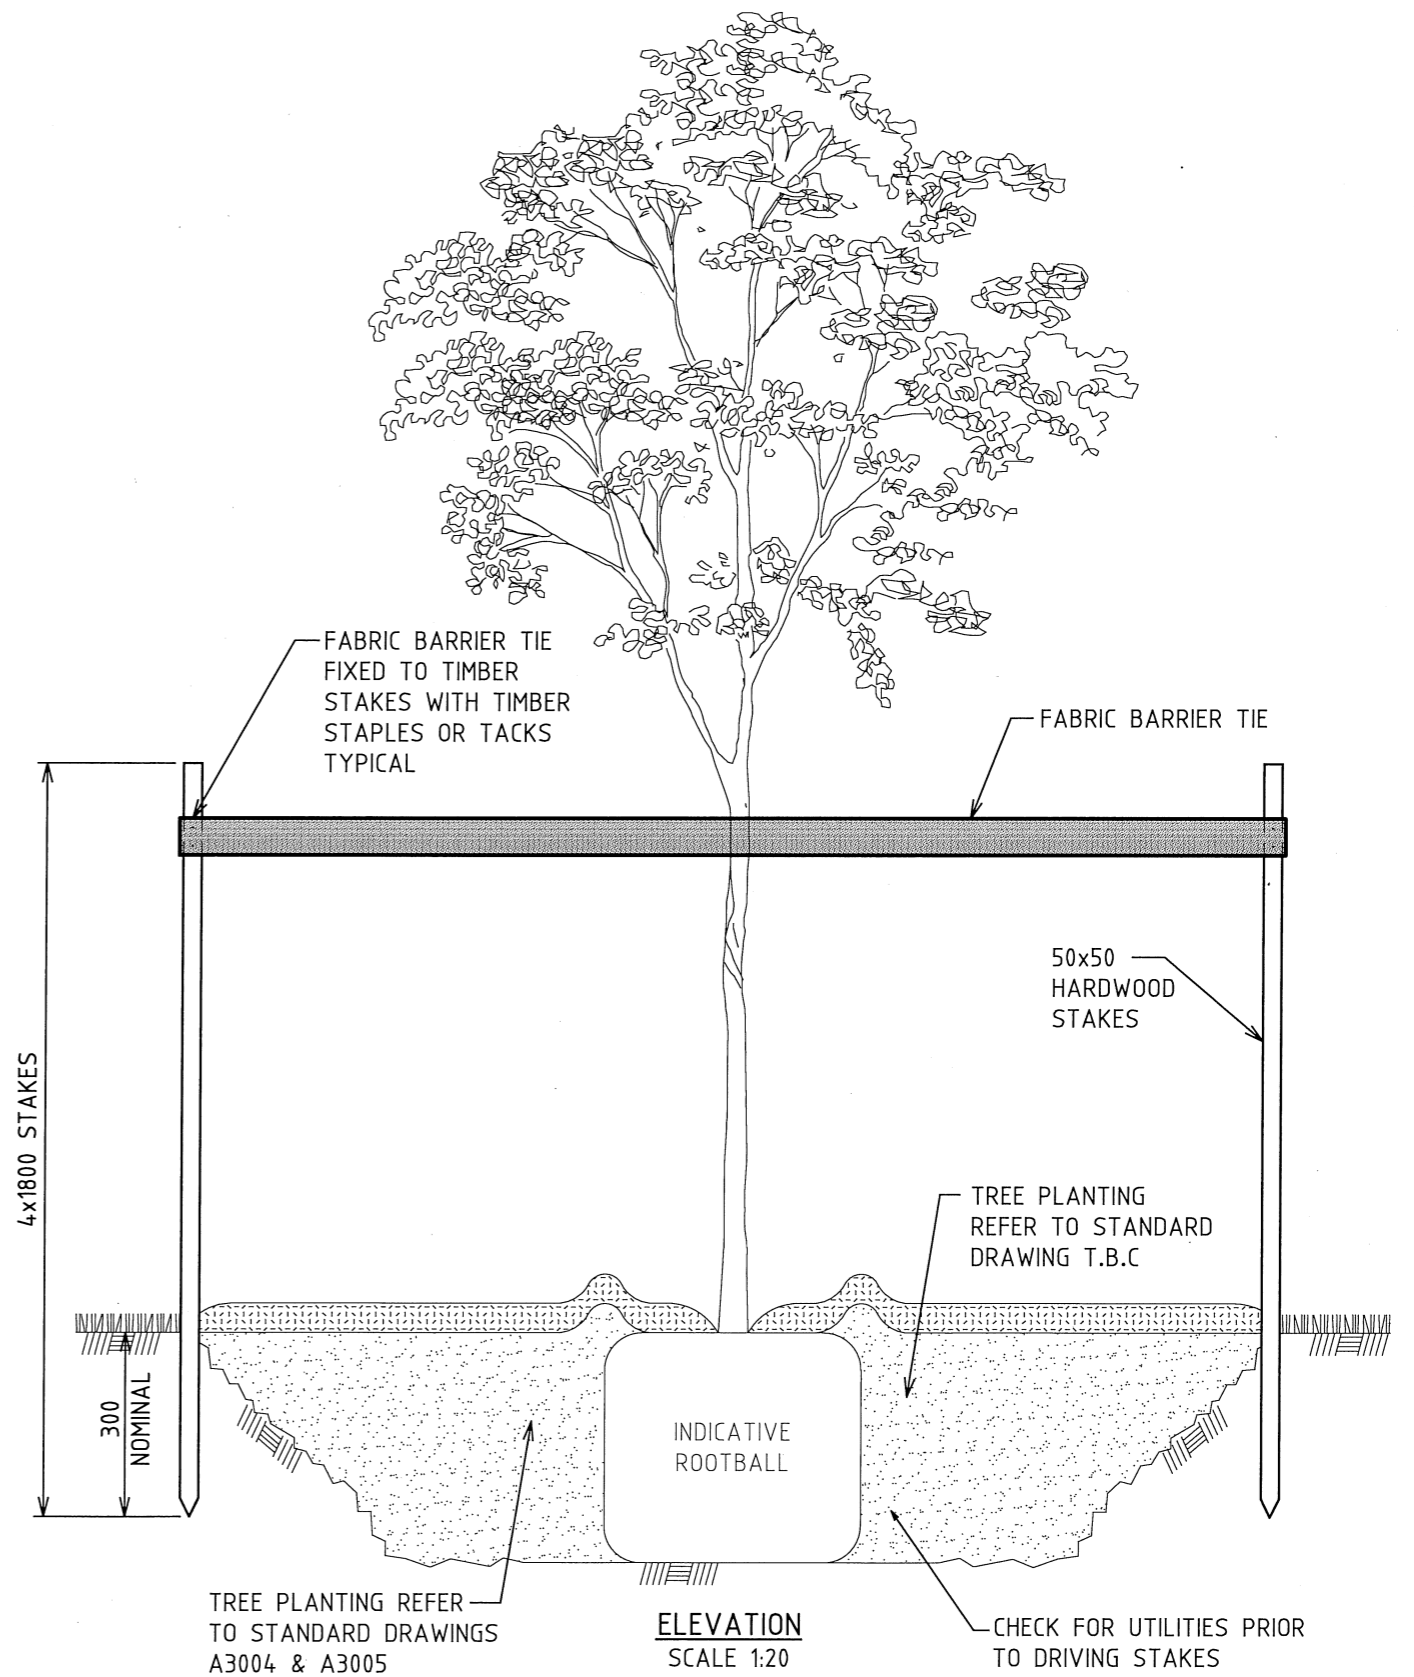

ELEVATION
SCALE 1:20

TREE GUARD - TIMBER STAKES - 4 STAKES

				SCALE AS SHOWN	LIVEABLE CITY INFRASTRUCTURE MANAGEMENT SERVICES	APPROVED:	THE CITY OF NEWCASTLE		NCC PLAN No.	SHEET No.
1	CONSTRUCTION	18.12.14	T.A.				SIGNED: _____ INFRASTRUCTURE MANAGEMENT SERVICES MANAGER DATE: 16/1/15	TREE GUARD 4 TIMBER STAKES		A3021
0	PRELIMINARY	18.11.14	T.A.							AMENDMENT No.
No.	AMENDMENT DETAILS	DATE	INITIALS		REVIEWED: J.C.					
A3 ORIGINAL THIS SHEET WAS PREPARED IN COLOUR AND WILL BE INCOMPLETE IF COPIED				COORDINATE SYSTEM:	HEIGHT DATUM: AHD					