


PLAN
SCALE 1:20


NOTES

1. BREAK GLAZING IN CLAY SIDES AND BASE OF TREE PIT.
2. IF EXISTING SITE SOIL IS DEEMED INAPPROPRIATE AND CANNOT BE REMEDIATED, IMPORT A SOIL MIX OF SANDY LOAM TO AS4419. REFER TO THE CITY OF NEWCASTLE WEBSITE - TREE PLANTING.
3. MIX IN TERRACOTEM AS PER MANUFACTURERS INSTRUCTION.
4. WATER THE PLANT IN THOROUGHLY DURING BACK FILLING.
5. THIS DRAWING IS TO BE READ IN CONJUNCTION WITH THE CITY OF NEWCASTLE URBAN FOREST TECHNICAL MANUAL AND NEWCASTLE STREET TREE MASTER PLAN.

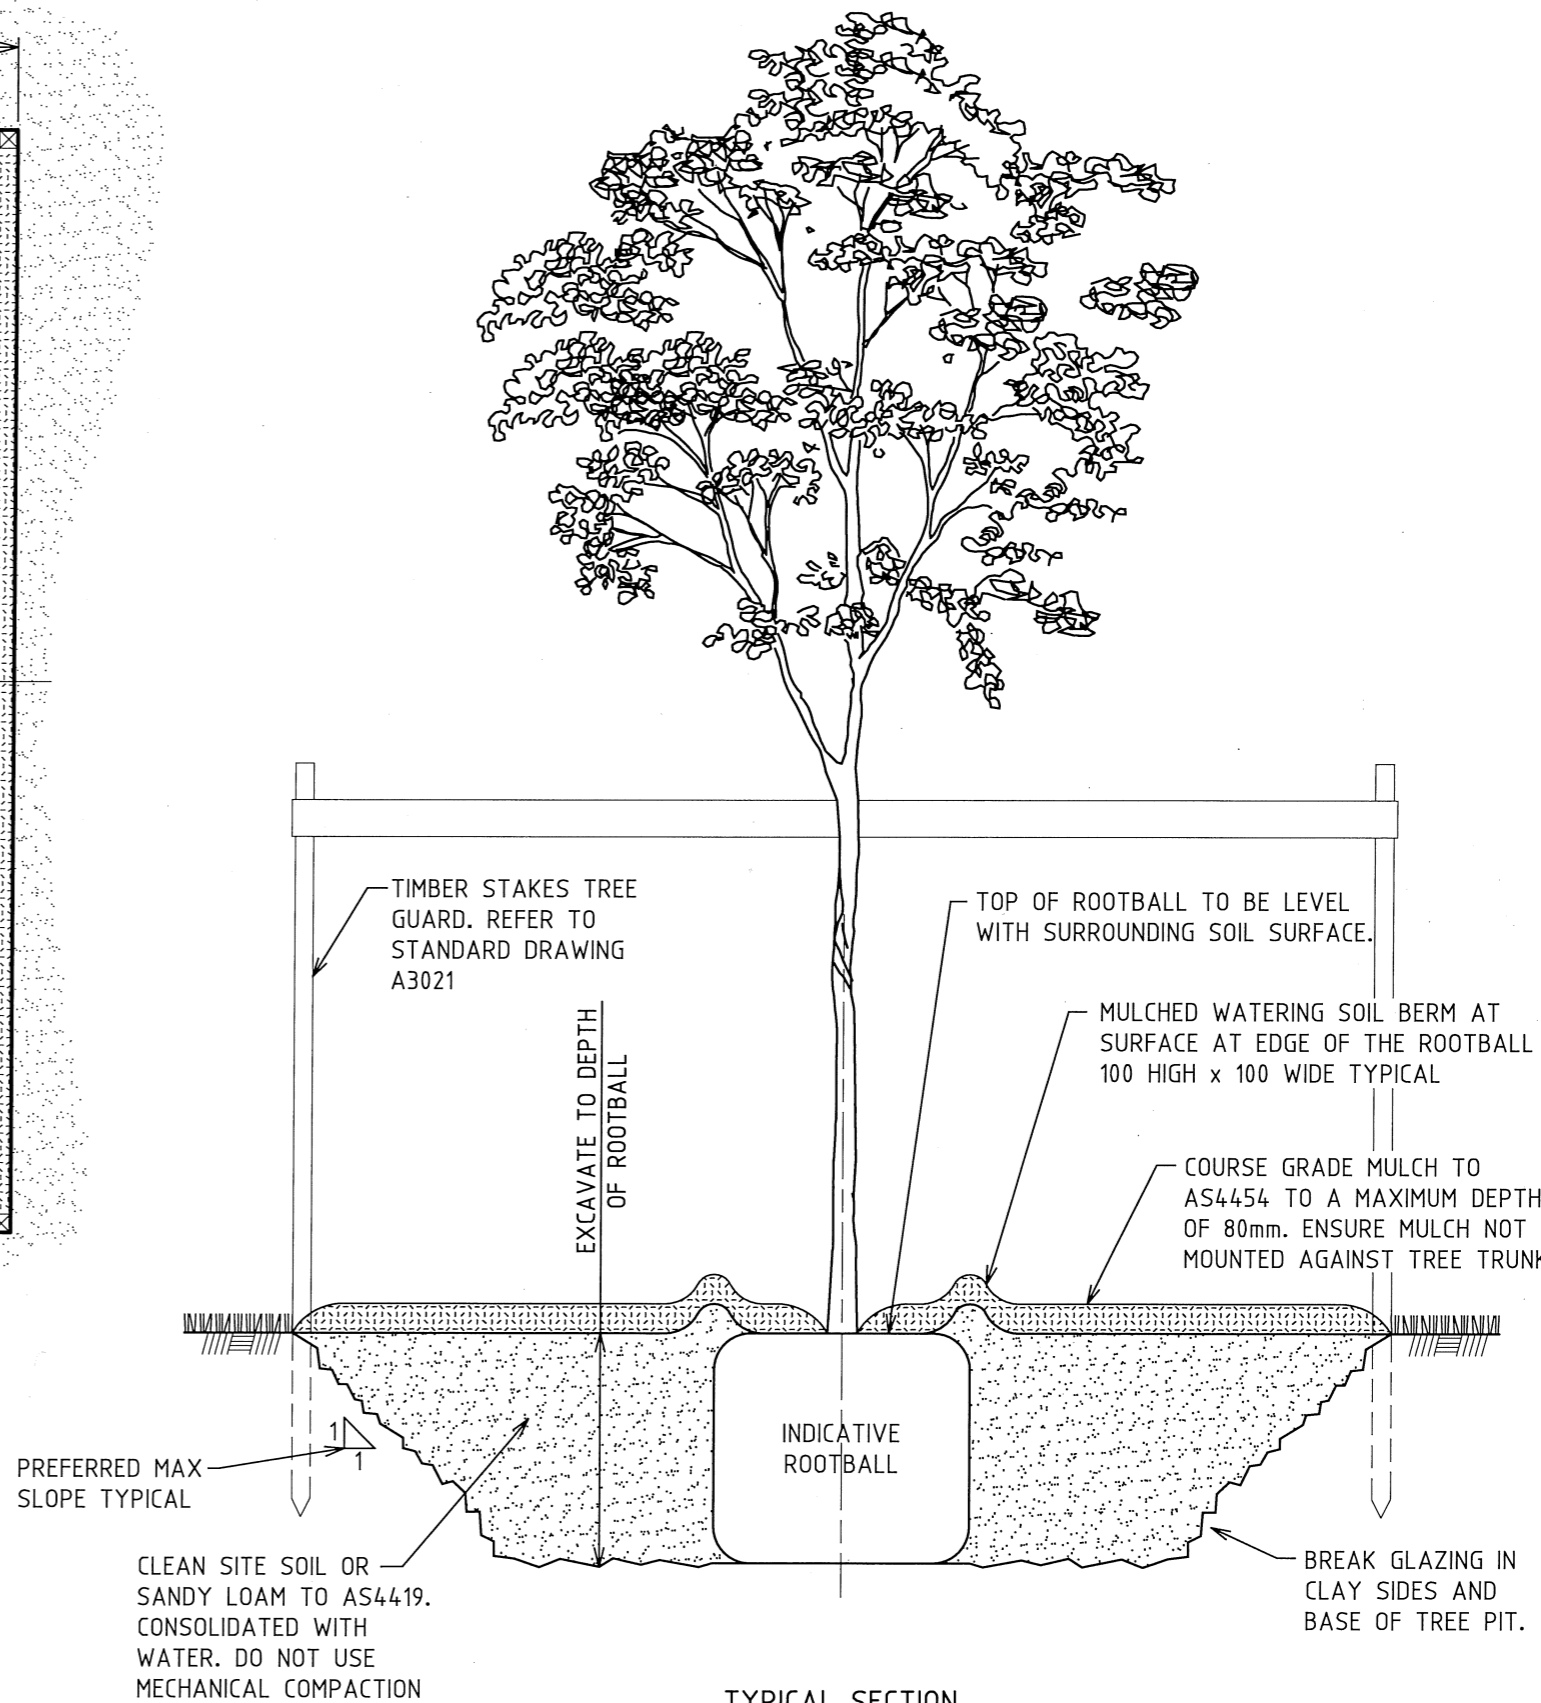

TYPICAL SECTION
SCALE 1:20

TREE PLANTING - PARK TREE

				SCALE	 LIVEABLE CITY INFRASTRUCTURE MANAGEMENT SERVICES	APPROVED:	THE CITY OF NEWCASTLE TREE PLANTING PARK TREE	NCC PLAN No.	SHEET No.
				AS SHOWN		SIGNED: <i>[Signature]</i> INFRASTRUCTURE MANAGEMENT SERVICES MANAGER DATE: 16/11/15		A3005	1 OF 1
1	CONSTRUCTION	18.12.14	T.A.					AMENDMENT No.	SHEETS
0	PRELIMINARY	18.11.14	T.A.						
No.	AMENDMENT DETAILS	DATE	INITIALS		REVIEWED: J.C.				
A3 ORIGINAL THIS SHEET WAS PREPARED IN COLOUR AND WILL BE INCOMPLETE IF COPIED				COORDINATE SYSTEM:	HEIGHT DATUM: AHD				