
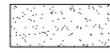


-  DENOTES EXTENT OF ALLOWABLE ZONE FOR PLANTING OF A FOOTPATH
-  DENOTES EXTENT OF GRASSED FOOTWAY AREA
-  DENOTES GROUND COVER ONLY - TREADABLE

**FRONT OF HOUSE GARDENS
FOOTPATH PLAN**
SCALE 1:100

| FRONT OF HOUSE GARDENS SETOUT TABLE | |
|-------------------------------------|-----------------------------|
| ITEM | FRONT OF HOUSE MINIMUM (mm) |
| OFFSET | |
| DRIVEWAY | 1000 |
| POWER POLE | 300 |
| DIMENSIONS | |
| WIDTH | 300-600 |
| LENGTH | PROPERTY WIDTH |
| HEIGHT | 500 MAXIMUM |
| GRADE | 1:6 MAXIMUM |
| DIMENSIONS | |
| FIXED MATERIAL | FLUSHED EDGING |


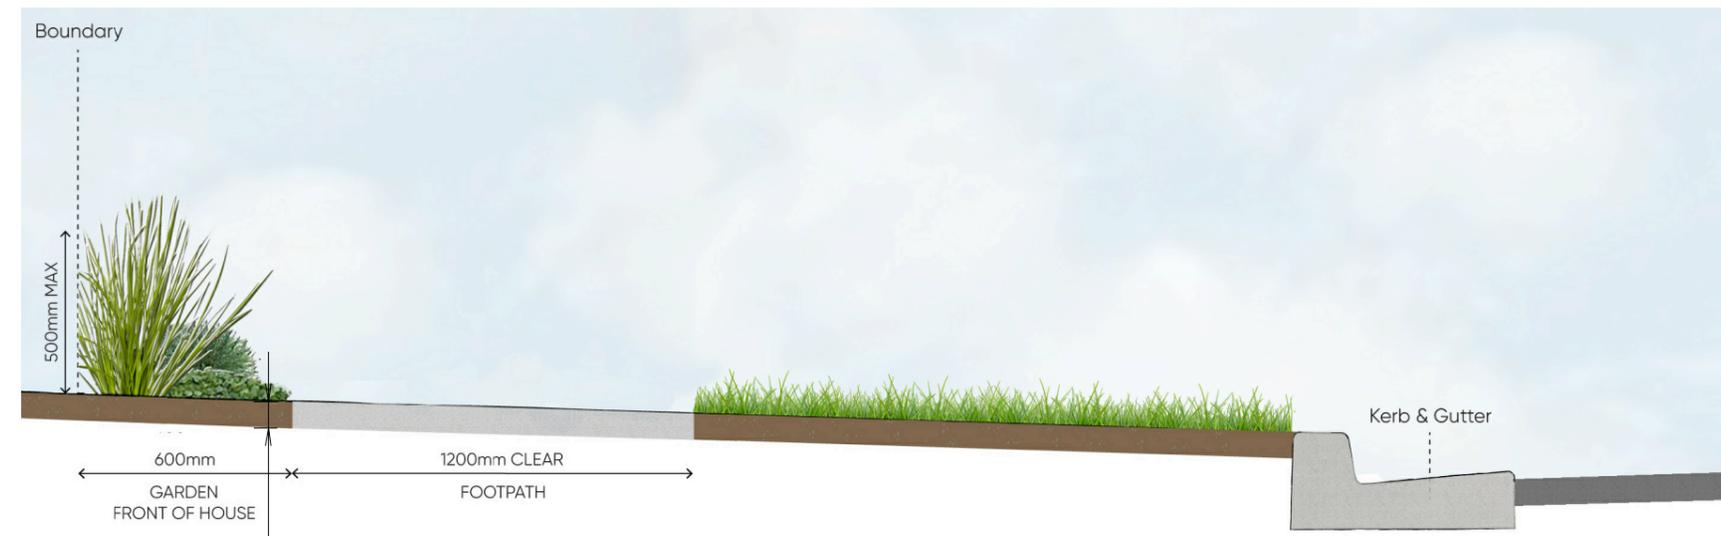


FRONT OF HOUSE GARDENS - FOOTPATH TYPICAL SECTION
SCALE N.T.S


NOTES

- DESIGN, SET OUT, APPROVAL, INSTALLATION, PLANTING AND MAINTENANCE OF STREET GARDENS SHALL BE IN ACCORDANCE WITH THE CITY OF NEWCASTLE'S "STREET GARDEN GUIDELINES"
- PRIOR TO APPROVAL AND INSTALLATION OF STREET GARDENS, A DIAL BEFORE YOU DIG ASSESSMENT SHALL BE CARRIED OUT TO OBTAIN ADVICE ON THE LOCATION OF EXISTING SERVICES IN THE FOOTWAY.
- THE VERGE CONTAINS UTILITY ALLOCATIONS AND THESE UTILITIES MAY REQUIRE MAINTENANCE PERIODICALLY. STREET GARDENS MAY BE REMOVED TO ALLOW FOR THESE WORKS.

FRONT OF HOUSE GARDENS MAY BE COMBINED WITH KERBSIDE GARDENS. WHERE THE FOOTPATH IS NOT SEALED (I.E ALL GRASS). ENSURE THAT A PATH OF AT LEAST 1200mm WIDE IS MAINTAINED FOR PEDESTRIAN ACCESS.

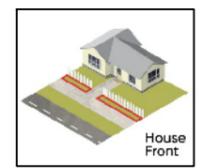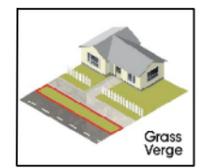


| | | | | | | | | | |
|-------|-------------------|----------|----------|----------------------|---|--|------------------------------------|------------------------------|-------------------------------------|
| | | | | SCALE AS SHOWN |  | APPROVED:  SIGNED: _____ MANGER ASSETS AND PROJECTS (Acting) | CITY OF NEWCASTLE STANDARD DRAWING | NCC PLAN No. A3032 | SHEET No. 1 OF 4 SHEETS |
| 4 | CONSTRUCTION | 12/10/21 | T.C | DO NOT SCALE DRAWING | | DATE: 16/11/21 | STREET GARDENS FRONT OF HOUSE | SHEET A3 | ISSUE 4 |
| ISSUE | AMENDMENT DETAILS | DATE | INITIALS | REVIEWED | J.C | | | | |

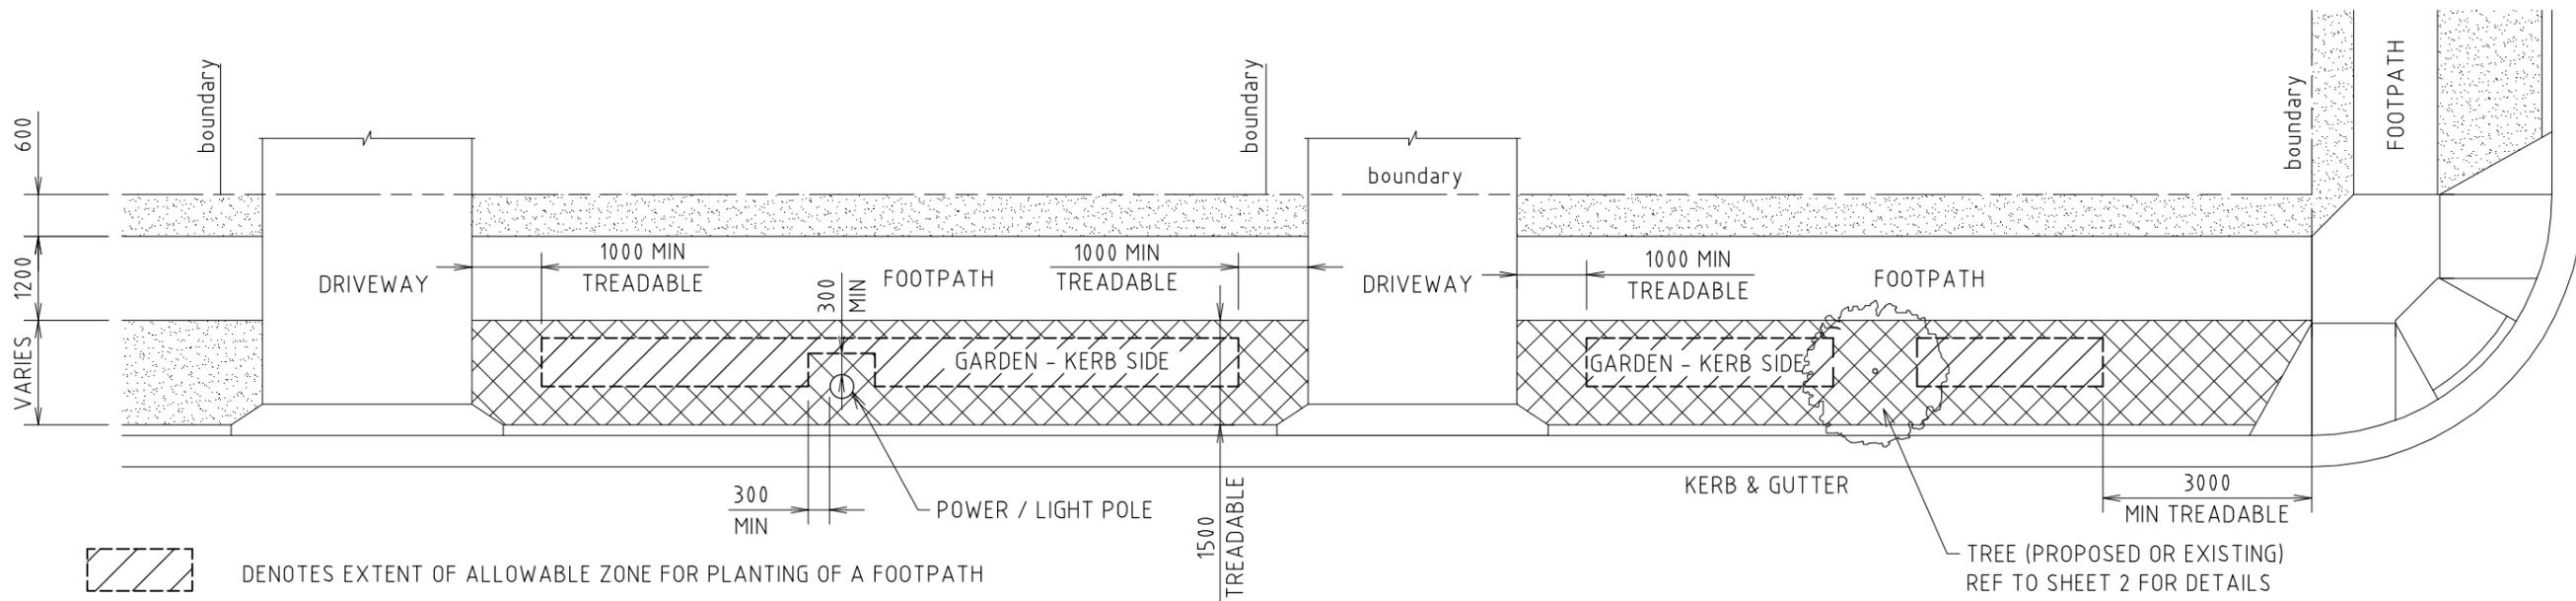

- DENOTES EXTENT OF ALLOWABLE ZONE FOR PLANTING OF A FOOTPATH
- DENOTES EXTENT OF GRASSED FOOTWAY AREA
- DENOTES GROUND COVER ONLY - TREADABLE

**KERB SIDE GARDENS
FOOTPATH PLAN**
SCALE 1:100

| KERB SIDE GARDENS SETOUT TABLE | |
|--------------------------------|-----------------------------|
| ITEM | KERBSIDE MINIMUM (mm) |
| OFFSET | |
| DRIVEWAY | 1000 |
| POWER POLE | 300 |
| EXISTING TREE | 500 FROM EDGE OF TREE TRUNK |
| STREET CORNER | 3000 |
| FACE OF KERB | 600 |
| FOOTPATH | 1200 |
| PROPERTY | 1800 |
| DIMENSIONS | |
| WIDTH | 600-2000 |
| LENGTH | PROPERTY WIDTH |
| HEIGHT | 500 MAXIMUM |
| GRADE | 1.6 MAXIMUM |
| MATERIALS | |
| FIXED MATERIAL | FLUSH EDGING |

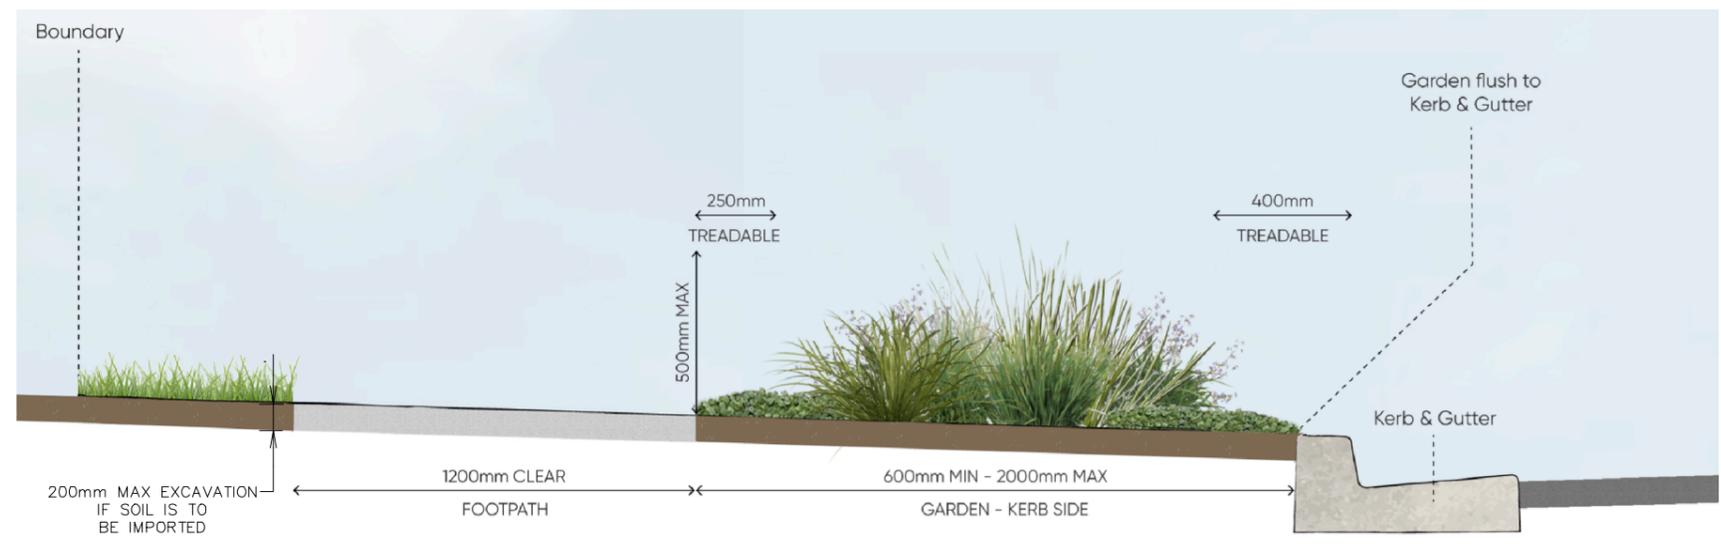




KERB SIDE GARDENS - FOOTPATH TYPICAL SECTION
SCALE N.T.S

NOTES

- DESIGN, SET OUT, APPROVAL, INSTALLATION, PLANTING AND MAINTENANCE OF STREET GARDENS SHALL BE IN ACCORDANCE WITH THE CITY OF NEWCASTLE'S "STREET GARDEN GUIDELINES"
- PRIOR TO APPROVAL AND INSTALLATION OF STREET GARDENS, A DIAL BEFORE YOU DIG ASSESSMENT SHALL BE CARRIED OUT TO OBTAIN ADVICE ON THE LOCATION OF EXISTING SERVICES IN THE FOOTWAY.
- THE VERGE CONTAINS UTILITY ALLOCATIONS AND THESE UTILITIES MAY REQUIRE MAINTENANCE PERIODICALLY. STREET GARDENS MAY BE REMOVED TO ALLOW FOR THESE WORKS.

FRONT OF HOUSE GARDENS MAY BE COMBINED WITH KERBSIDE GARDENS. WHERE THE FOOTPATH IS NOT SEALED (I.E ALL GRASS). ENSURE THAT A PATH OF AT LEAST 1200mm WIDE IS MAINTAINED FOR PEDESTRIAN ACCESS.

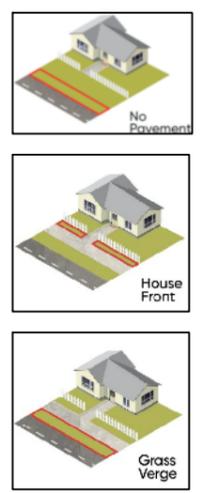


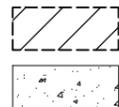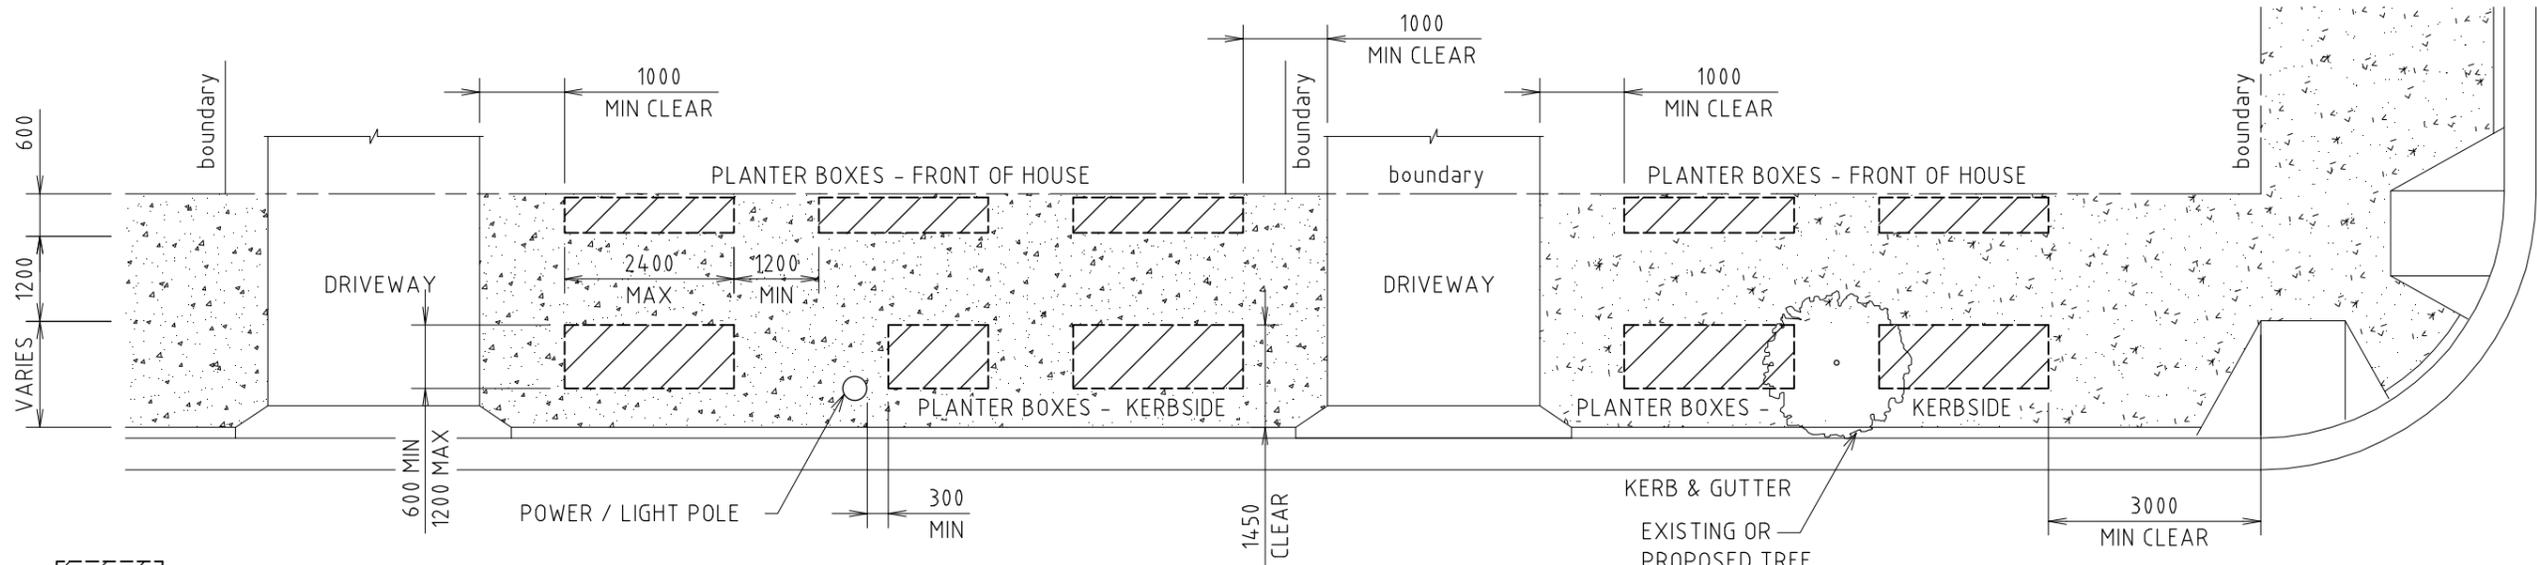

DENOTES EXTENT OF ALLOWABLE ZONE FOR PLANTING OF A FOOTWAY
 DENOTES EXTENT OF SEALED FOOTWAY AREA

**PLANTER BOXES
 FOOTPATH PLAN**
 SCALE 1:100

| PLANTER BOXES SETOUT TABLE | |
|----------------------------|--|
| ITEM | PLANTER BOX MINIMUM (mm) |
| OFFSET | |
| DRIVEWAY | 1000 |
| TREE | 1000 |
| POWER POLE | 300 |
| STREET CORNER | 3000 |
| FACE OF KERB | 600 |
| FOOTPATH | 1200 |
| PROPERTY | 1800 |
| DIMENSIONS | |
| WIDTH | 600-1200 |
| LENGTH | 600-2400 |
| HEIGHT | 450 TO 600 + 500 MAX |
| GRADE | 1:6 MAXIMUM |
| MATERIALS | |
| FIXED MATERIAL | |
| CONSTRUCTION MATERIAL | COLOURBOND STEEL, TIMBER, PLASTIC |
| CAN'T HAVE | SHARP EDGES, PROTRUDING FIXTURES (INTERNAL AND EXTERNAL), CONCRETE, TREATED TIMBER |

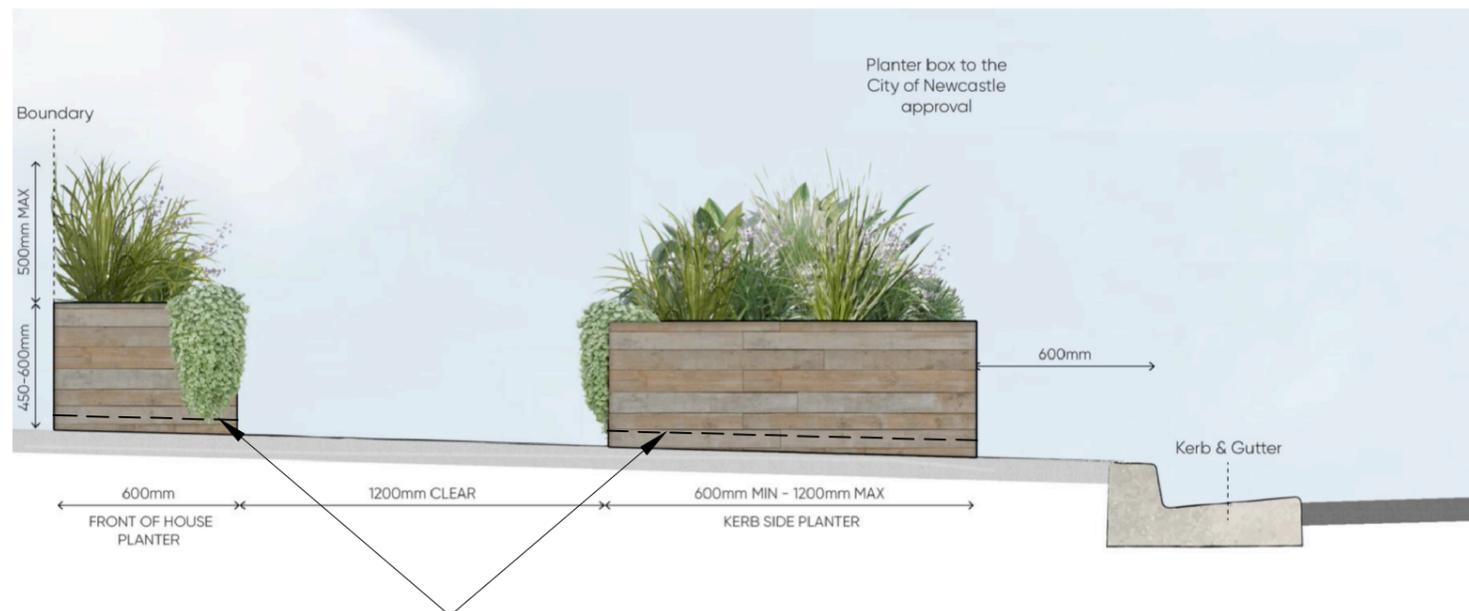


PLANTER BOXES TO BE INSTALLED ABOVE EXISTING GROUND LEVEL. PLANTER BOX DRAINAGE SHALL BE DIRECTED TO THE KERB AND GUTTER BUT NOT ACROSS FOOTPATH SURFACE. PLANTER BOX SHOULD BE SELF-WICKING.


PLANTER BOXES - FOOTPATH TYPICAL SECTION
 SCALE N.T.S

NOTES

1. DESIGN, SET OUT, APPROVAL, INSTALLATION, PLANTING AND MAINTENANCE OF STREET GARDENS SHALL BE IN ACCORDANCE WITH THE CITY OF NEWCASTLE'S "STREET GARDEN GUIDELINES"
2. PRIOR TO APPROVAL AND INSTALLATION OF STREET GARDENS, A DIAL BEFORE YOU DIG ASSESSMENT SHALL BE CARRIED OUT TO OBTAIN ADVICE ON THE LOCATION OF EXISTING SERVICES IN THE FOOTWAY.
3. ALL PLANTED AREAS SHALL BE THE GREATER OF 1.5m OR THE MEASUREMENT DEFINED BY THE UTILITY PROVIDERS AWAY FROM SERVICE PITS OR CABINETS.

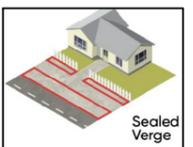


| | | | | | | | | | | | | | | | |
|-------------------------|--------------|----------|-----|----------------------|-----|----------------|--|-----------|--|-------------------------------------|--|--|--|-----------|--|
| | | | | SCALE AS SHOWN | | | | APPROVED: | | CITY OF NEWCASTLE STANDARD DRAWING | | NCC PLAN No. | | SHEET No. | |
| | | | | DO NOT SCALE DRAWING | | | | | | MANGER ASSETS AND PROJECTS (Acting) | | STREET GARDENS FOOTPATH PLANTER BOXES PLAN | | A3032 | |
| 4 | CONSTRUCTION | 12/10/21 | T.C | REVIEWED | J.C | DATE: 16/11/21 | | | | SHEET A3 | | ISSUE 4 | | | |
| ISSUE AMENDMENT DETAILS | | | | DATE | | INITIALS | | REVIEWED | | J.C | | | | | |

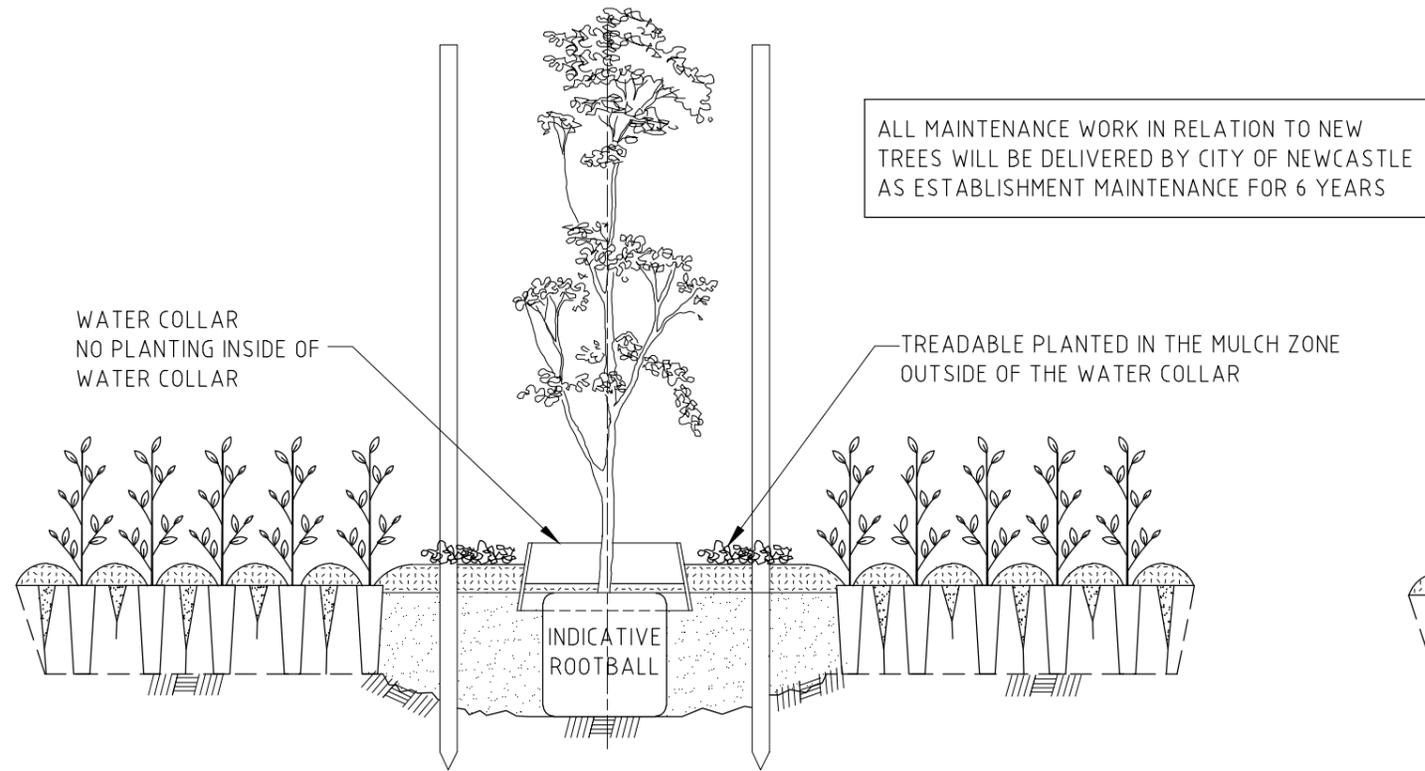

NEW TREE PLANTING - LONG SECTION
SCALE 1:20

- 1. IF THE VERGE CONTAINS A TREE PLANTING VACANCY, THEN CN MAY REQUIRE THE EXCAVATION OF THE STREET GARDEN TO INSTALL A NEW STREET GARDEN.
- 2. NON-MECHANICAL EXCAVATION ONLY AROUND EXISTING STREET TREES. EXISTING TREE ROOTS TO REMAIN UNDAMAGED WITH BARK INTACT.

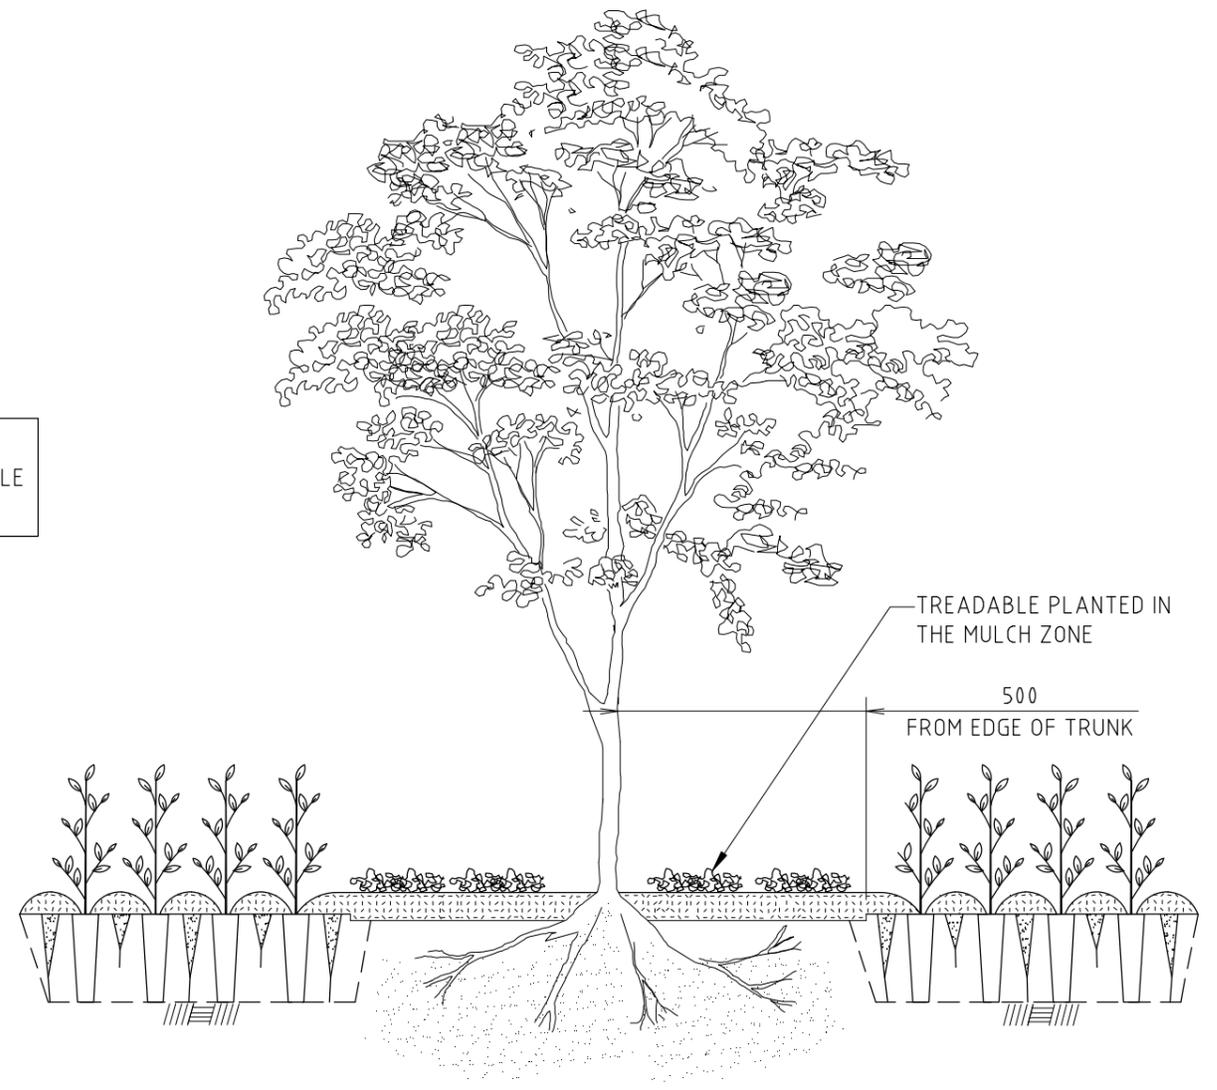

EXISTING TREE PLANTING - LONG SECTION
SCALE 1:20

| | | | | | | | | | | | | | | |
|-------|-------------------|----------|----------|---|-----|--|--|------------|---|--|-----------------------|--|-------------------------------------|--|
| | | | | SCALE AS SHOWN DO NOT SCALE DRAWING | | | APPROVED: MANGER ASSETS AND PROJECTS (Acting) DATE: 16/11/21 | | CITY OF NEWCASTLE STANDARD DRAWING STREET GARDENS NEW OR EXISTING TREES | | NCC PLAN No. A3032 | | SHEET No. 4 OF 4 SHEETS | |
| 4 | CONSTRUCTION | 12/10/21 | T.C | REVIEWED | J.C | | SHEET A3 | ISSUE 4 | | | | | | |
| ISSUE | AMENDMENT DETAILS | DATE | INITIALS | | | | | | | | | | | |