
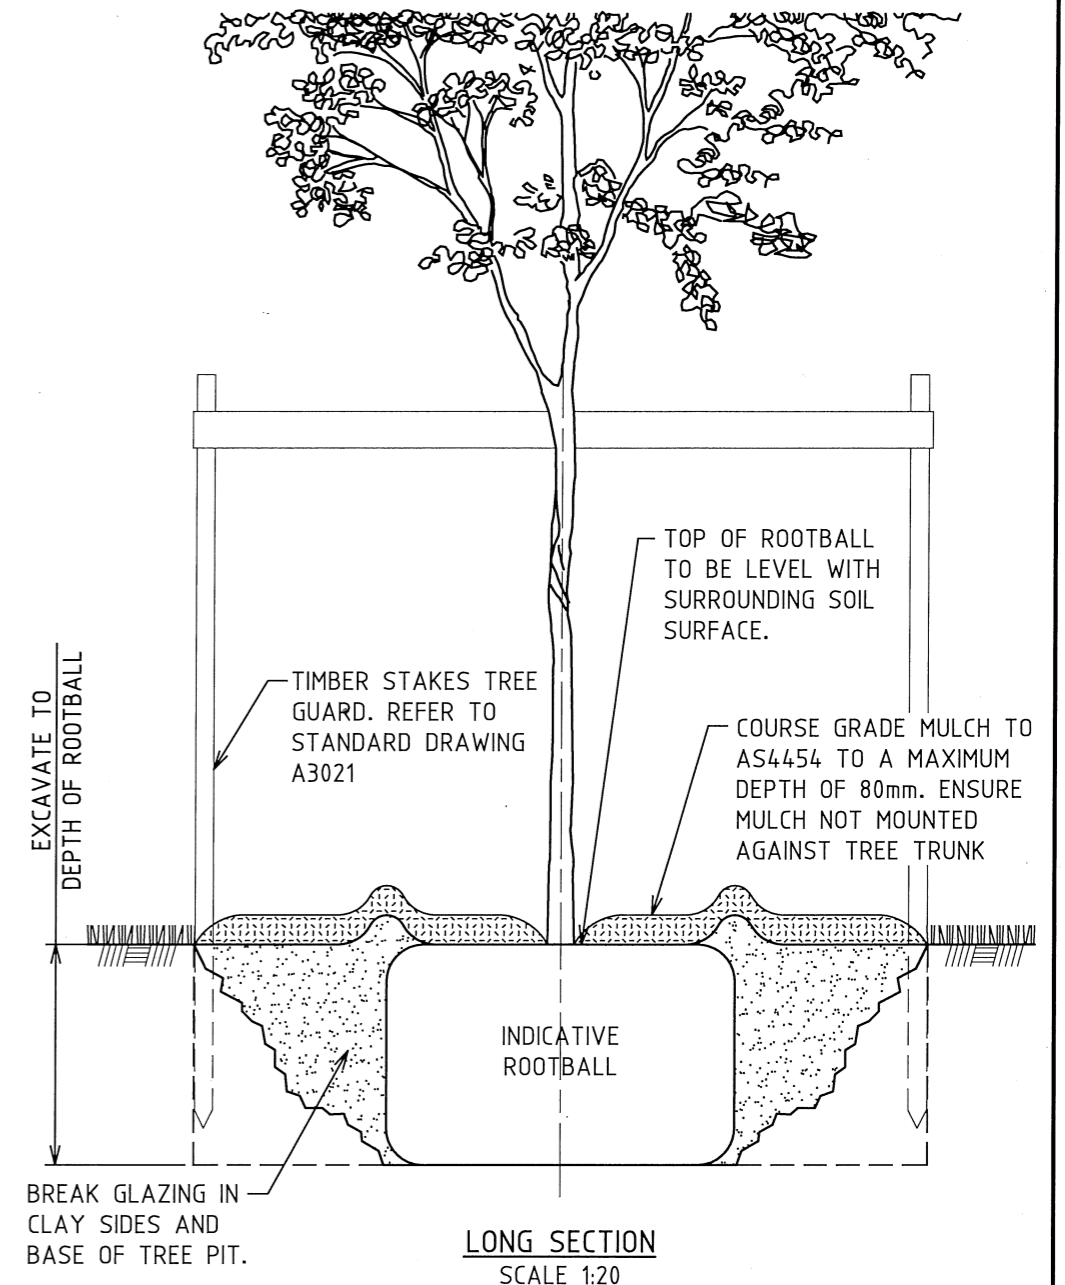


PLAN  
SCALE 1:20

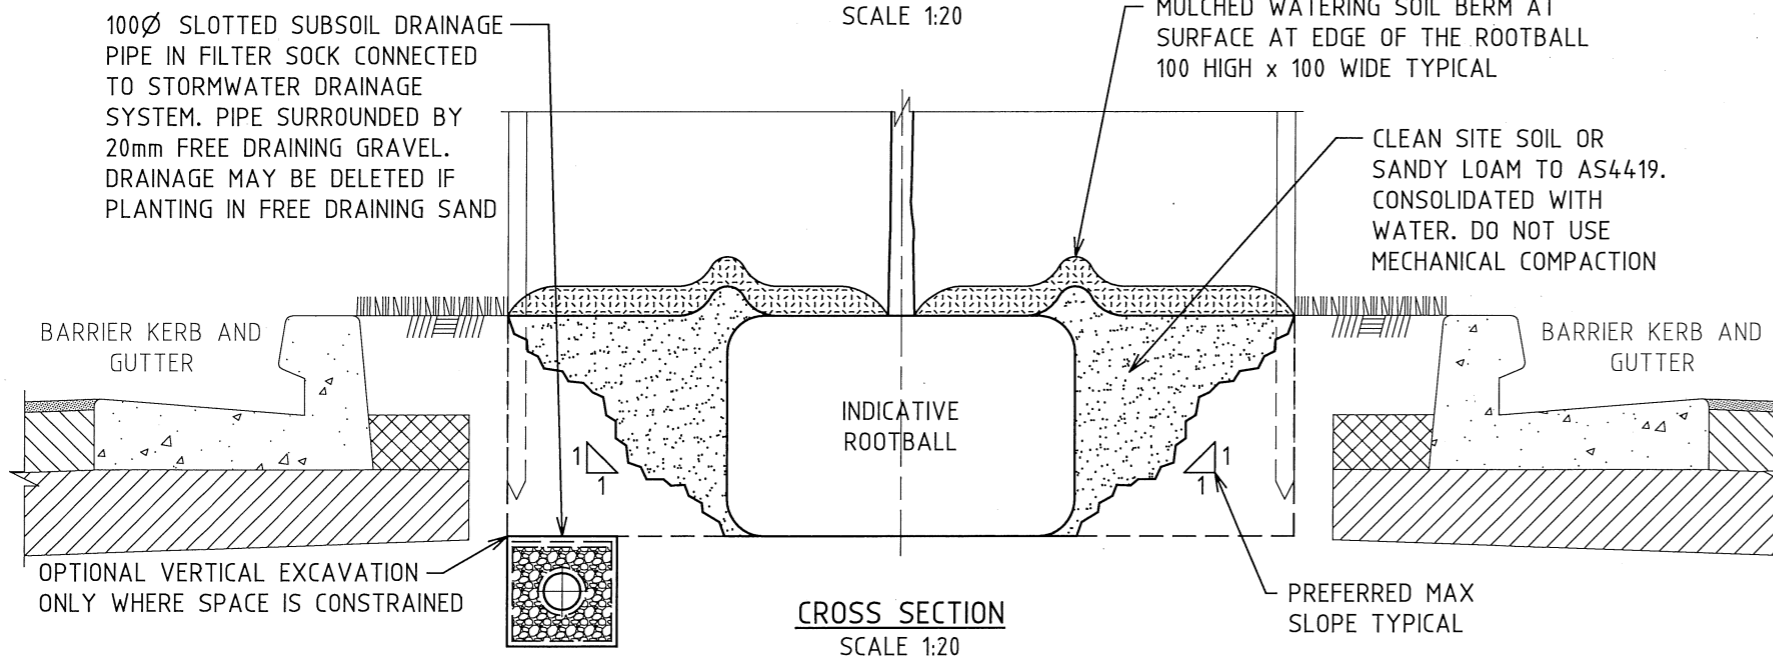

NOTES

1. BREAK GLAZING IN CLAY SIDES AND BASE OF TREE PIT.
2. IF EXISTING SITE SOIL IS DEEMED INAPPROPRIATE AND CANNOT BE REMEDIATED, IMPORT A SOIL MIX OF SANDY LOAM TO AS4419. REFER TO THE CITY OF NEWCASTLE WEBSITE - TREE PLANTING.
3. MIX IN TERRACOTTEM AS PER MANUFACTURERS INSTRUCTION.
4. WATER THE PLANT IN THOROUGHLY DURING BACK FILLING.
5. THIS DRAWING IS TO BE READ IN CONJUNCTION WITH THE CITY OF NEWCASTLE URBAN FOREST TECHNICAL MANUAL AND NEWCASTLE STREET TREE MASTER PLAN.
6. FOR MEDIANS GREATER THAN 3m WIDTH, TREE SIZES GREATER THAN 500 LITRES MAY BE ACCOMMODATED. PLANTING PITS TO BE 3mx3m MINIMUM.
7. IF PLANTING IN POOR DRAINING SOIL (EG. CLAY) SUBSOIL DRAINAGE MAY BE REQUIRED. REFER TO STANDARD DRAWING A3008 FOR REQUIREMENTS

TREE PLANTING - STREET MEDIAN TREE - UP TO 500 LITRE TREE

<table border="1"> <tr> <td>1</td> <td>CONSTRUCTION</td> <td>18.12.14</td> <td>T.A.</td> </tr> <tr> <td>0</td> <td>PRELIMINARY</td> <td>18.11.14</td> <td>T.A.</td> </tr> <tr> <td>No.</td> <td>AMENDMENT DETAILS</td> <td>DATE</td> <td>INITIALS</td> </tr> </table>				1	CONSTRUCTION	18.12.14	T.A.	0	PRELIMINARY	18.11.14	T.A.	No.	AMENDMENT DETAILS	DATE	INITIALS	<p>SCALE</p> <p>AS SHOWN</p>	<p>LIVEABLE CITY INFRASTRUCTURE MANAGEMENT SERVICES</p>	<p>APPROVED:</p> <p>SIGNED: _____ INFRASTRUCTURE MANAGEMENT SERVICES MANAGER DATE: 16/1/15</p>	<p>THE CITY OF NEWCASTLE</p> <p>TREE PLANTING STREET MEDIAN UP TO 500 LITRE TREE</p>	<p>NCC PLAN No.</p> <p>A3004</p> <p>AMENDMENT No.</p>	<p>SHEET No.</p> <p>1 OF 1 SHEETS</p>
1	CONSTRUCTION	18.12.14	T.A.																		
0	PRELIMINARY	18.11.14	T.A.																		
No.	AMENDMENT DETAILS	DATE	INITIALS																		
<p>A3 ORIGINAL THIS SHEET WAS PREPARED IN COLOUR AND WILL BE INCOMPLETE IF COPIED</p>				<p>COORDINATE SYSTEM:</p>	<p>HEIGHT DATUM: AHD</p>	<p>REVIEWED: J.C.</p>															