





 


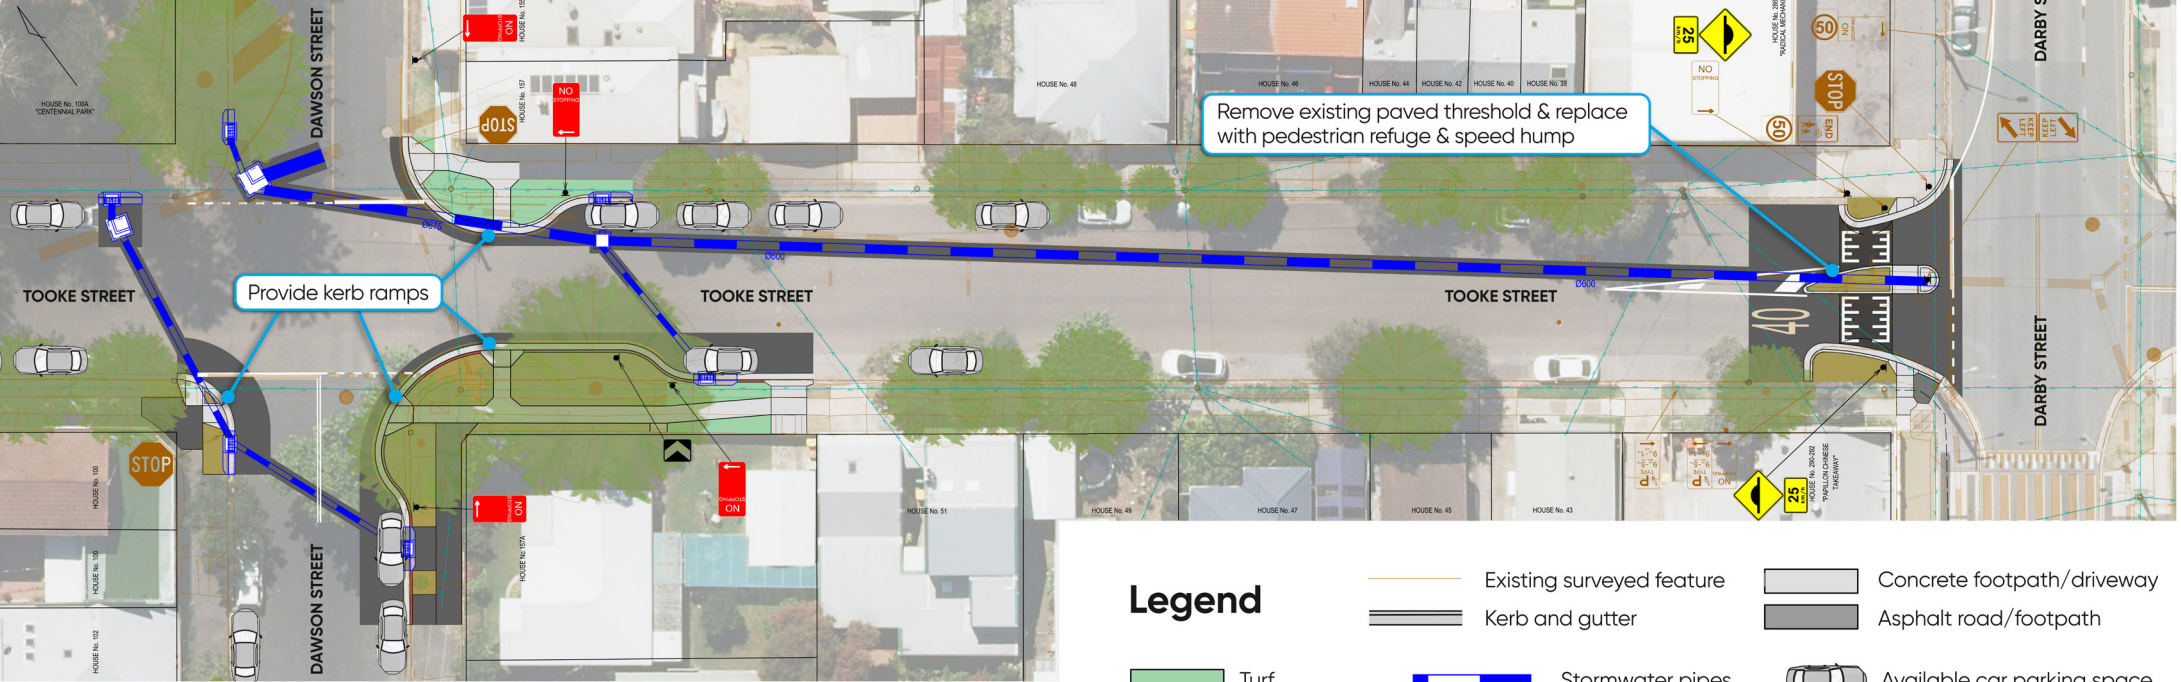


Stormwater and pedestrian upgrade – Tooke Street, Cooks Hill



Legend

-  Turf
-  Landscaping
-  Stormwater pipes
-  Stormwater pits
-  Kerb and gutter
-  Concrete footpath/driveway
-  Asphalt road/footpath
-  Available car parking space
-  Existing tree